

51-A



- BSLT
- AUDUBON
- TOWN NARR.
- GREEN BELT Dock
- PAPER ROADS

TOWN of NARRAGANSETT  
TAX ASSESSORS PLAT N-S

SCALE 1"=100'  
CORRECTED TO DEC. 31, 1959.  
DEC. 31, 1971.  
DEC. 31, 1987.  
DEC. 31, 1999.  
DEC. 31, 2000.


5/9/2018

Bonnet Batter

NARRAGANSETT



PLAT N-D

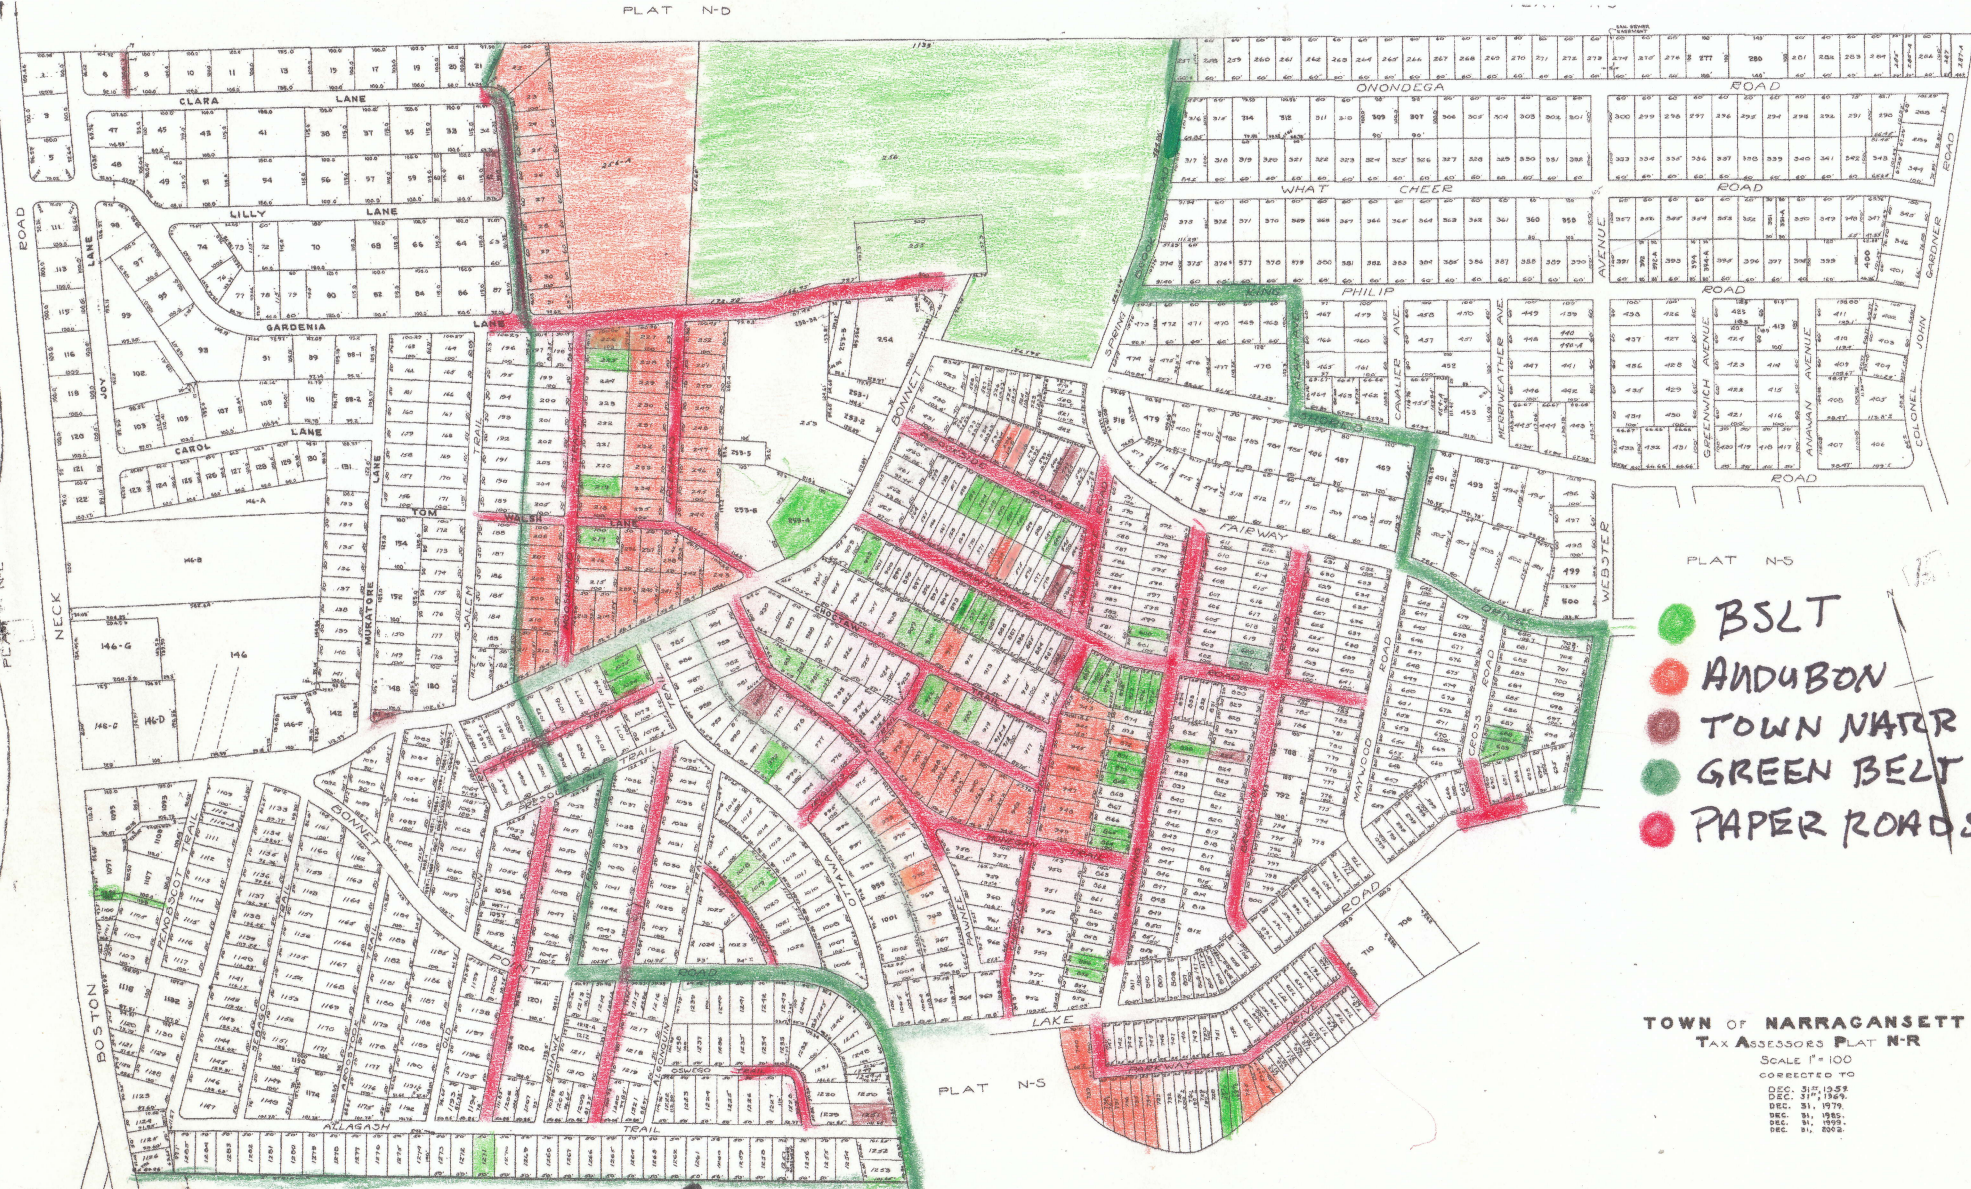

NARRAGANSETT BAY

- PLAT N-S
- BSLT
  - AUDUBON
  - TOWN WATER
  - GREEN BELT
  - PAPER ROADS

TOWN OF NARRAGANSETT  
 TAX ASSESSORS PLAT N-R  
 SCALE 1" = 100'  
 CORRECTED TO  
 DEC. 31, 1958  
 DEC. 31, 1969  
 DEC. 31, 1979  
 DEC. 31, 1985  
 DEC. 31, 1995

PLAT N-H  
 2' STRIP ↗ 1286